


CORNER RECORD

Agency Index BK 20 PG. 51
Document Number 20180037

City of ROCKLIN County of Placer, California
Brief Legal Description North line of Lot 44, H MAPS 13, O.R.P.C

CORNER TYPE

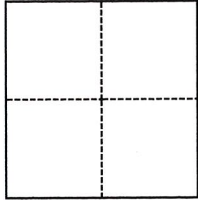

- ☐ Government Corner ☐ Control
☐ Meander ☒ Property
☐ Rancho ☐ Other

Date of Survey April 2, 2018

COORDINATES (Optional)

N. E.

Elevation

Units ☐ Metric ☐ U.S. Survey Foot

Horizontal Datum

Zone Epoch Date

Vertical Datum

☐ Complies with Public Resources Code §§8801-8819

☐ Complies with Public Resources Code §§8890-8902

SEC 30, T.11N., R.7.E. M.D.M

PLS Act Ref.: ☒ 8765(d) ☐ 8771 ☐ 8773 ☐ Other:

Corner/
Monument: ☐ Left as found ☐ Established ☐ Rebuilt ☐ Pre-Construction
☐ Found and tagged ☒ Reestablished ☐ Referenced ☐ Post-Construction

Narrative of corner identified and monument as found, set, reset, replaced, or removed:

☒ See sheet #2 for description(s):

SURVEYOR'S STATEMENT

This Corner Record was prepared by me or under my direction in conformance with

the Professional Land Surveyors' Act on April 10, 2018

Signed [Signature] P.L.S. or R.C.E. No. 6947



COUNTY SURVEYOR'S STATEMENT

This Corner Record was received


and examined and filed April 17, 2018

Signed [Signature] P.L.S. or R.C.E. No. 6584

Title County Surveyor

County Surveyor's Comment



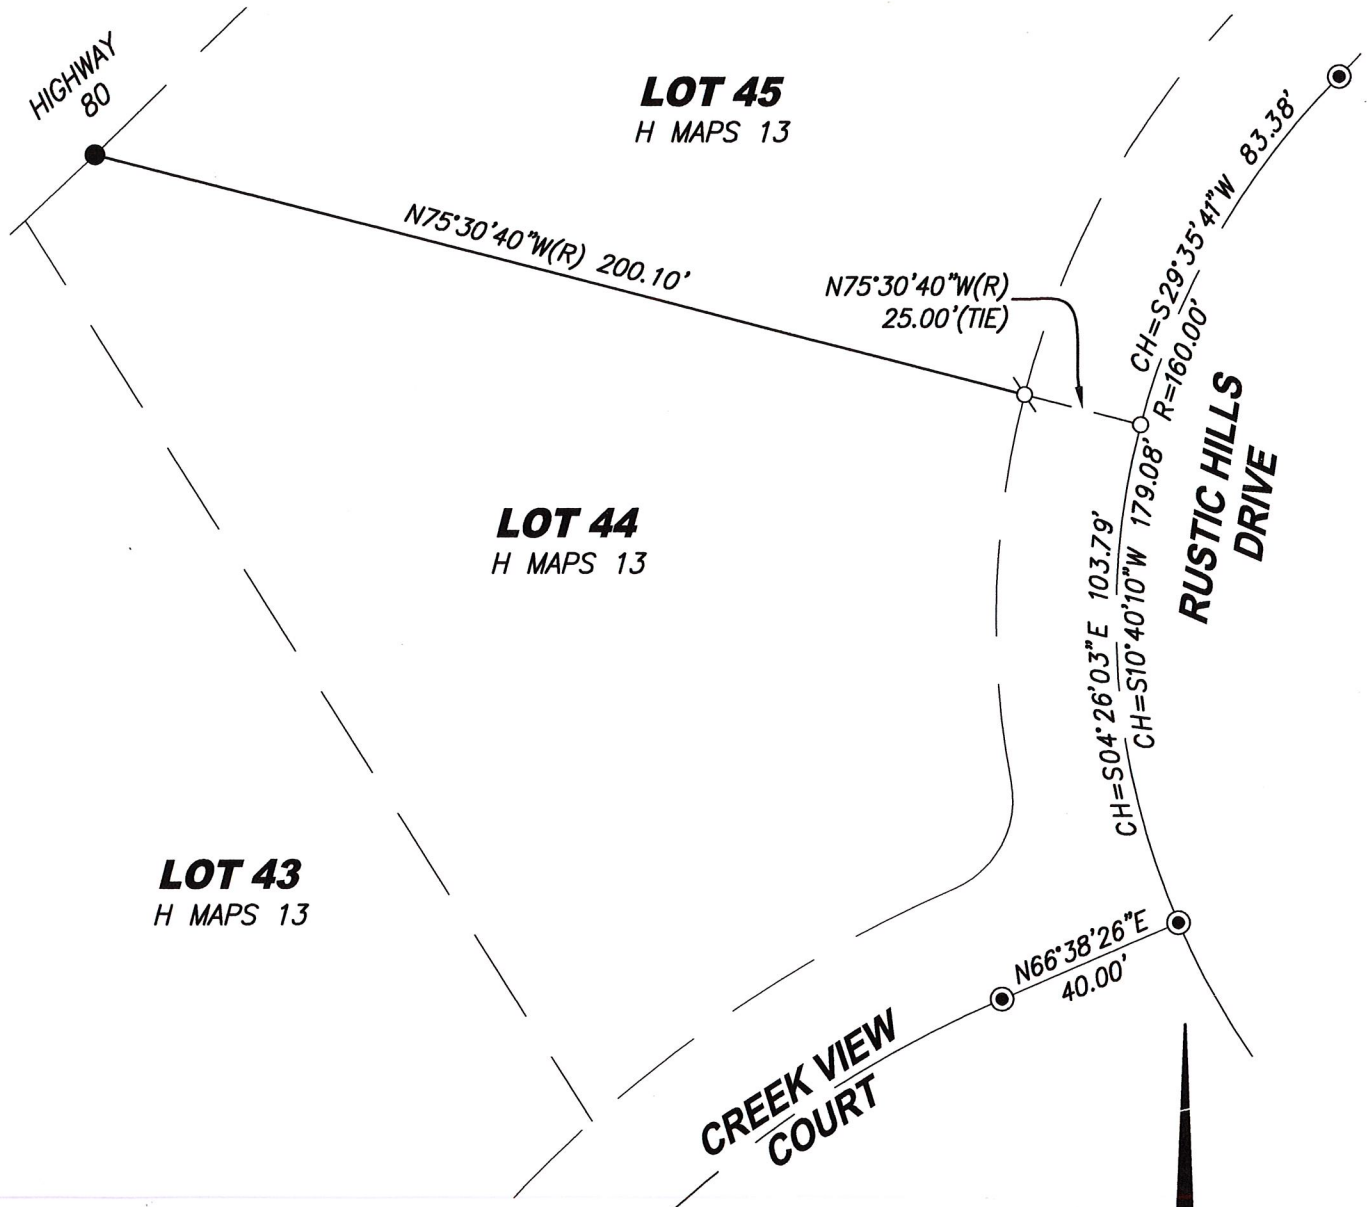

NOTE: ALL BEARINGS AND DISTANCES AS SHOWN
HEREON ARE RECORD PER H MAPS 13

LEGEND

- - - - DIMENSION POINT
- - - - SET 3/4" IRON PIPE WITH PLASTIC CAP STAMPED "LS 6947"
- - - - FOUND 5/8" REBAR, NO MARKING, NO RECORD
- ⊙ - - - FOUND 3/4" IRON PIPE IN MONUMENT WELL PER H MAPS 13
- (R) - - - RADIAL BEARING

SCALE

1" = 40'

CenterPoint Engineering, Inc.

Civil Engineering & Land Surveying

1217 Pleasant Grove Blvd. Suite 130 • Roseville, CA • 95678
Phone: 916-773-4006 Fax: 916-773-4498



DRAWN BY: BB

CHECKED BY: MH

SHEET: 2 OF 2

SCALE: 1" = 40'

DATE: 4-2-2018